

PROJECT MANAGER Mr. Greg Barnes, P.E., L.S. (571) 258-3447 - Loudoun County
 SURVEYED BY, DATE Dewberry Consultants LLC - 2015
 DESIGN BY Dewberry Consultants LLC - (703) 289-4796
 SUBSURFACE UTILITY BY, DATE So-Deep, Inc. - 2015

Attachment 3

TYPICAL SECTIONS


Belmont Ridge Road (Route 659) - 50 MPH Design Speed
Urban Collector Street (GS-7)

REVISED	STATE	ROUTE	STATE	PROJECT	SHEET NO.
	VA.	659		CRCP-2015-0004	


DESIGN FEATURES RELATING TO CONSTRUCTION OR TO REGULATION AND CONTROL OF TRAFFIC MAY BE SUBJECT TO CHANGE AS DEEMED NECESSARY BY THE DEPARTMENT

THESE PLANS ARE UNFINISHED AND UNAPPROVED AND ARE NOT TO BE USED FOR ANY TYPE OF CONSTRUCTION OR THE ACQUISITION OF RIGHT OF WAY.

Dewberry Consultants LLC
Fairfax, Virginia
ROADWAY ENGINEER

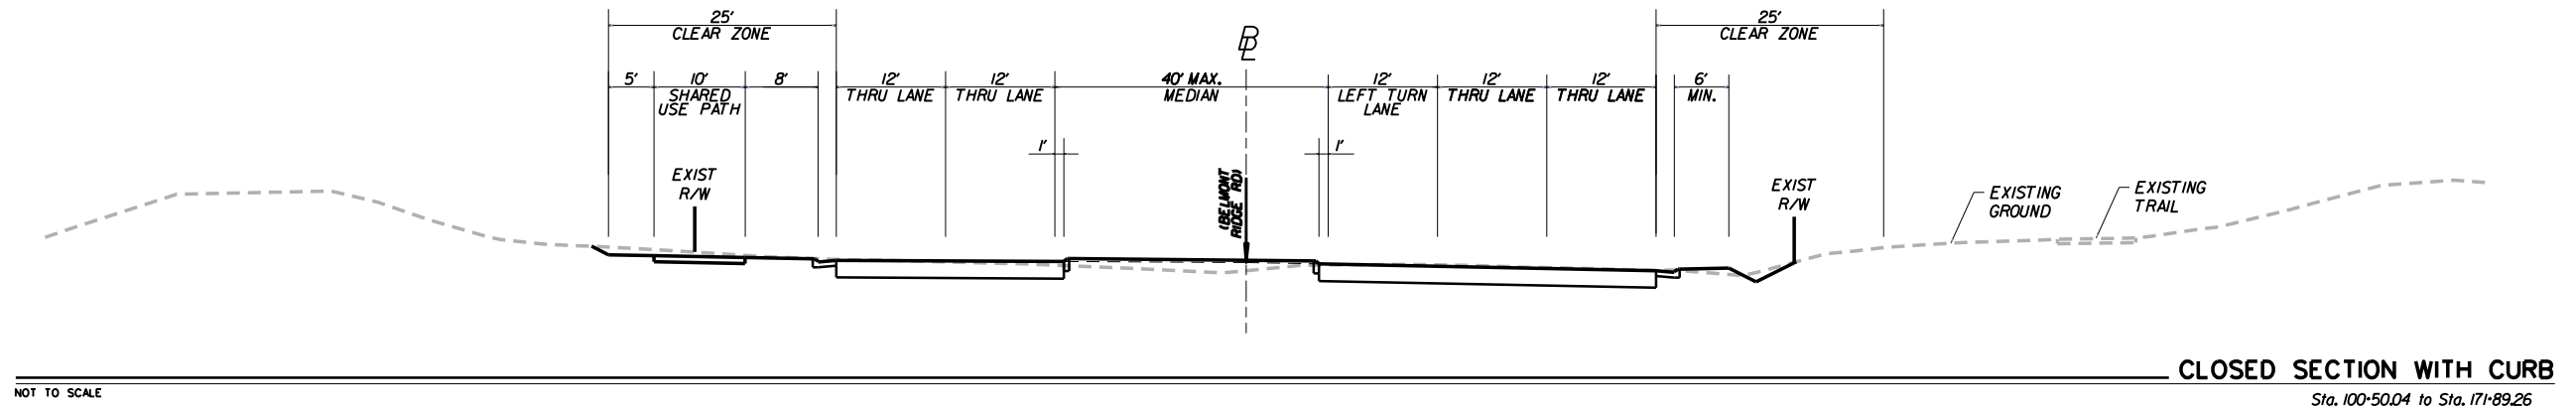

NOT TO SCALE

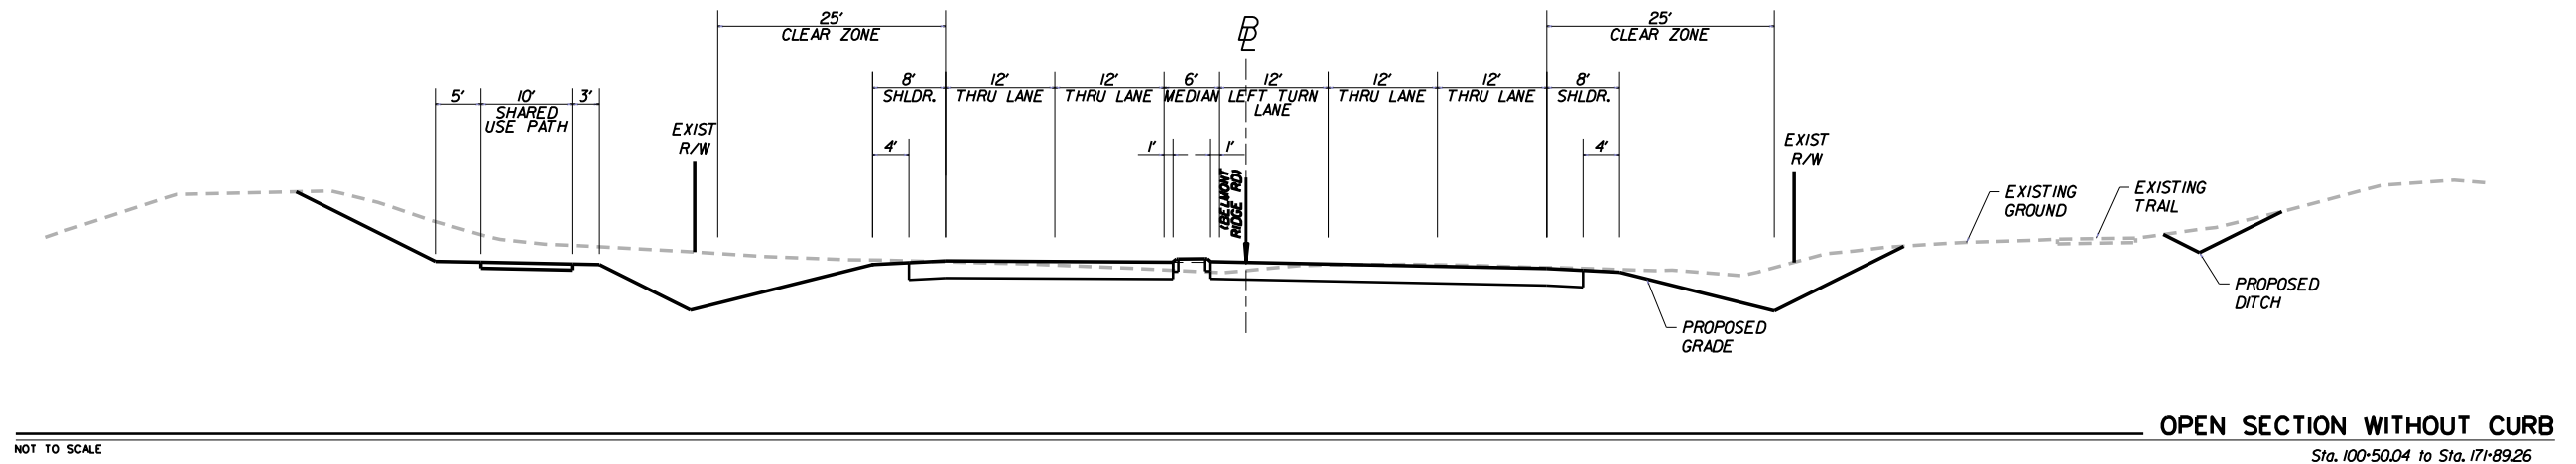

NOT TO SCALE

PROJECT	SHEET NO.
CRCP-2015-0004	