


# INTERSECTION IMPROVEMENTS PLAN

## Ryan Road, Legacy Park Drive and Cotton Grass Way

REVISED	STATE	ROUTE	STATE
	VA.	255I	

THESE PLANS ARE UNFINISHED AND UNAPPROVED AND ARE NOT TO BE USED FOR ANY TYPE OF CONSTRUCTION OR THE ACQUISITION OF RIGHT OF WAY.

DESIGN FEATURES RELATING TO CONSTRUCTION OR TO REGULATION AND CONTROL OF TRAFFIC MAY BE SUBJECT TO CHANGE AS DEEMED NECESSARY BY THE DEPARTMENT

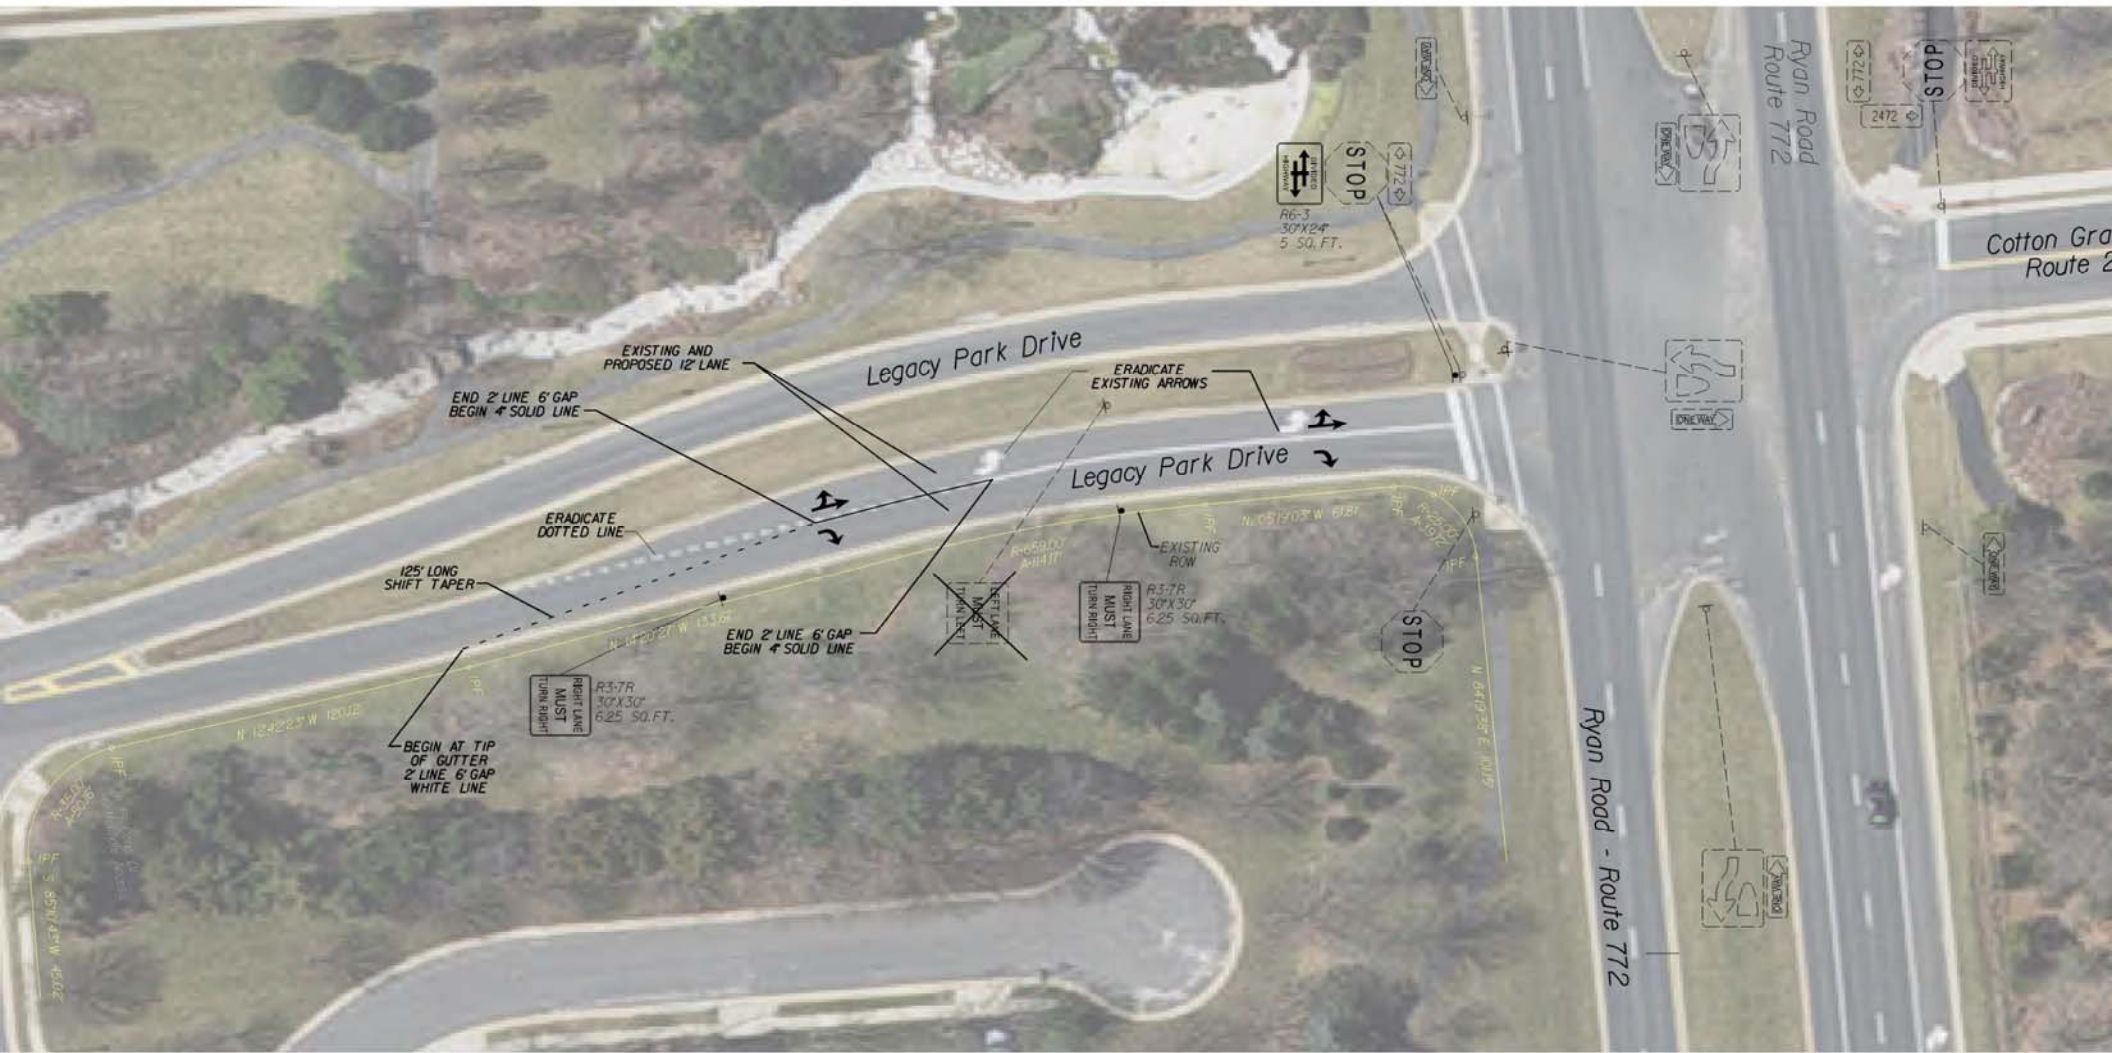

### STANDARD SIGN LEGEND

PLAN ITEM	PLAN SYMBOL	
	PROPOSED	EXISTING
Support	▲	△

SIGN CALL-OUTS	
Existing Sign to Remain or to be Relocated	
Existing Sign to be Removed	
Proposed Sign Panel	

